


## Appendix A

---


### Cross Section Exhibits and Alternative Street Section Examples




## KEY MAP

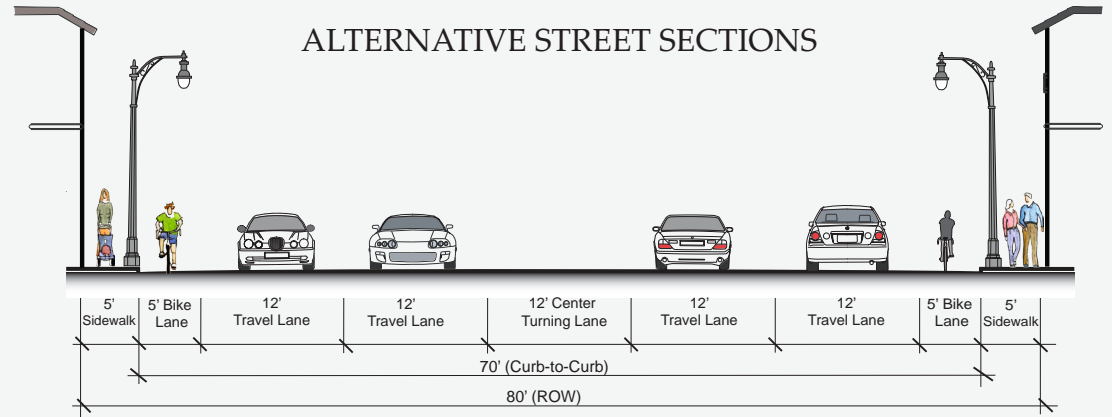

Alternative A.1 - 80' Street Section


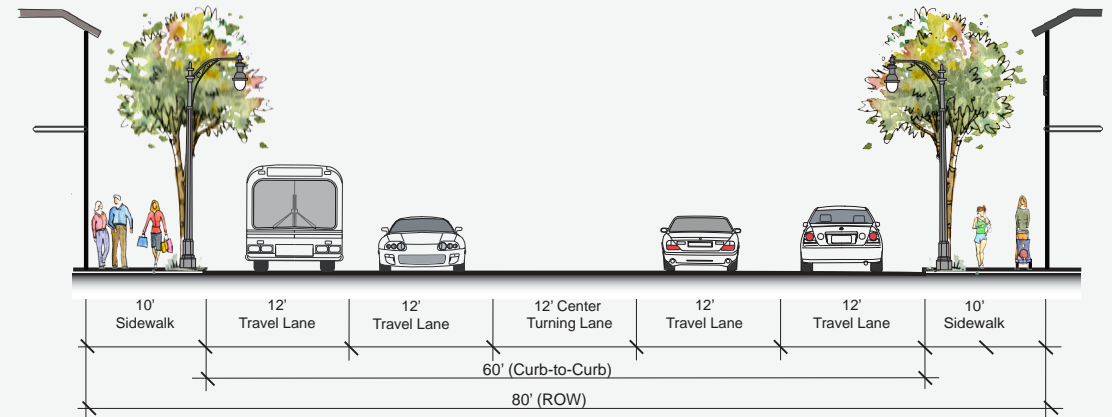


Alternative A.2 - 80' Street Section

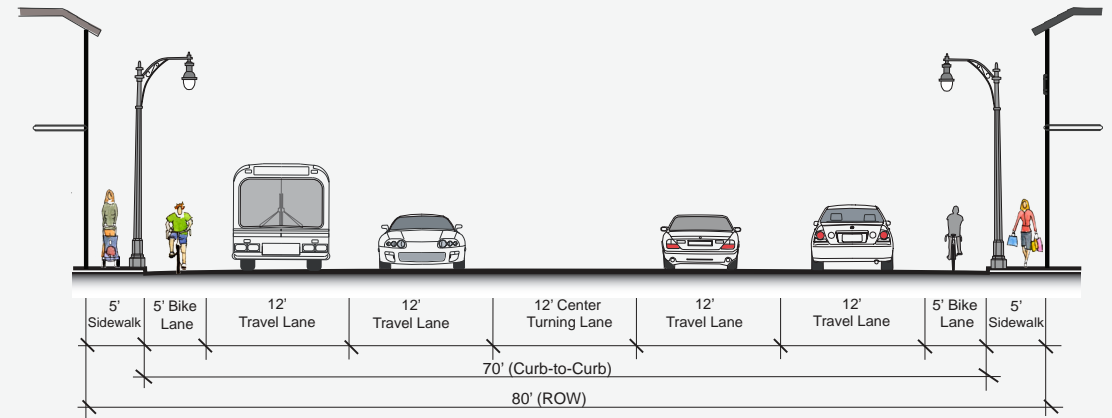


Alternative A.3 - 80' Street Section


## EXISTING STREET SECTIONS

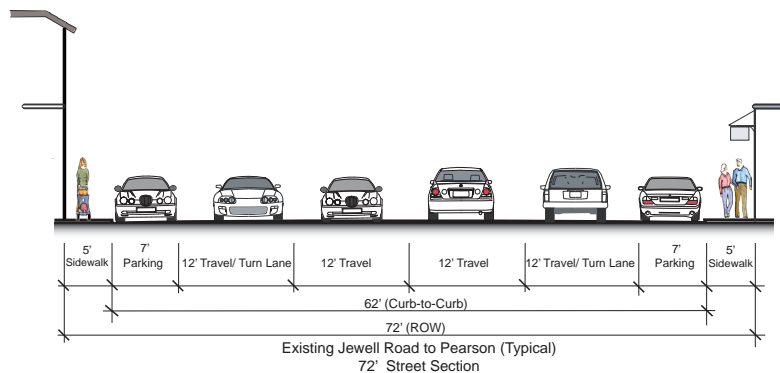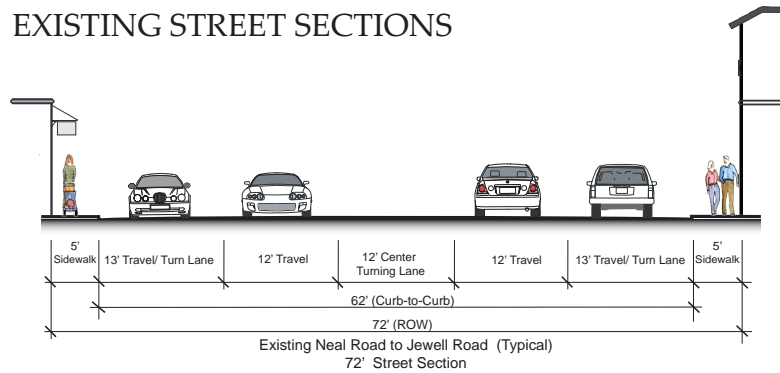


## KEY MAP

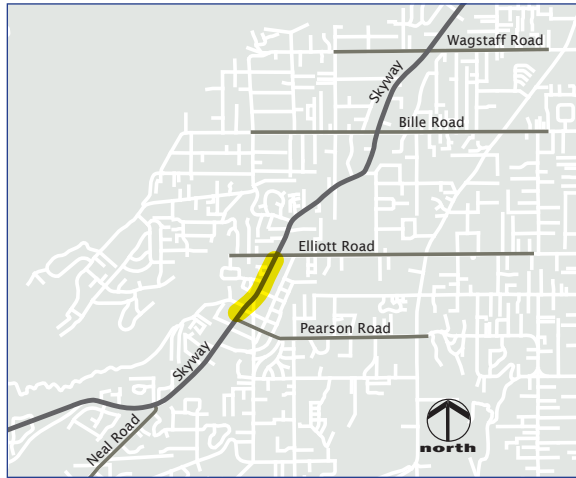


## EXISTING STREET SECTION

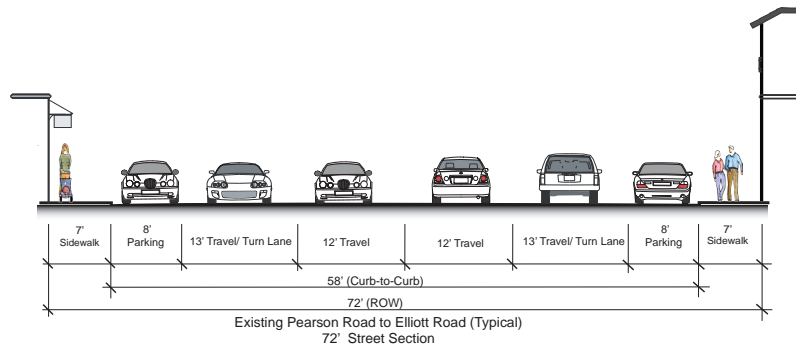


## ALTERNATIVE STREET SECTIONS

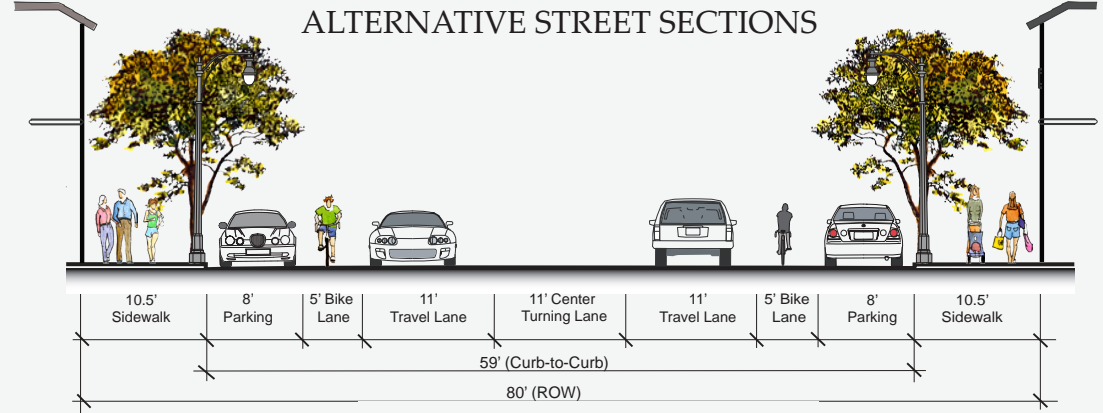

### Alternative B.1 - 80' Street Section


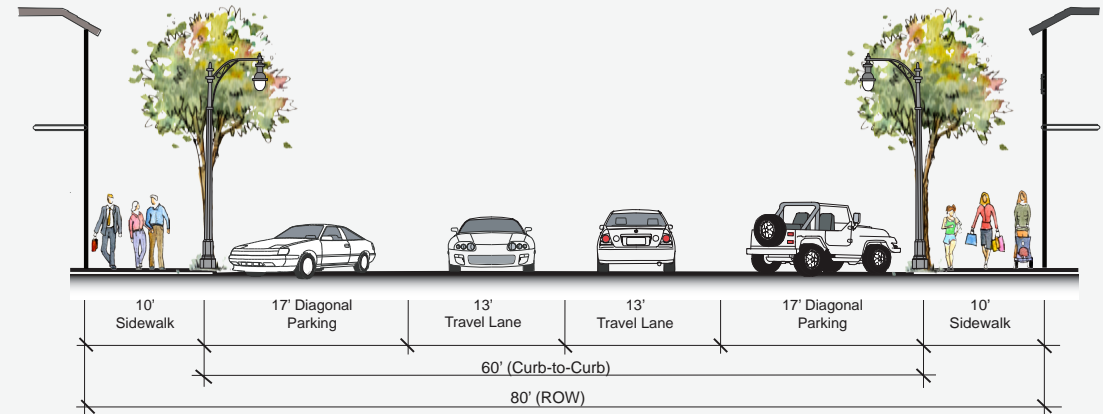


### Alternative B.2 - 80' Street Section

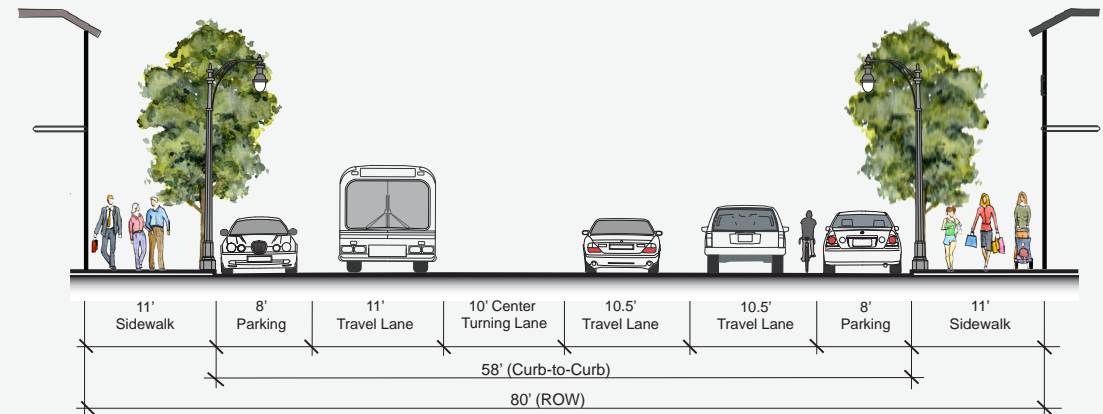


### Alternative B.3 - 80' Street Section


## KEY MAP

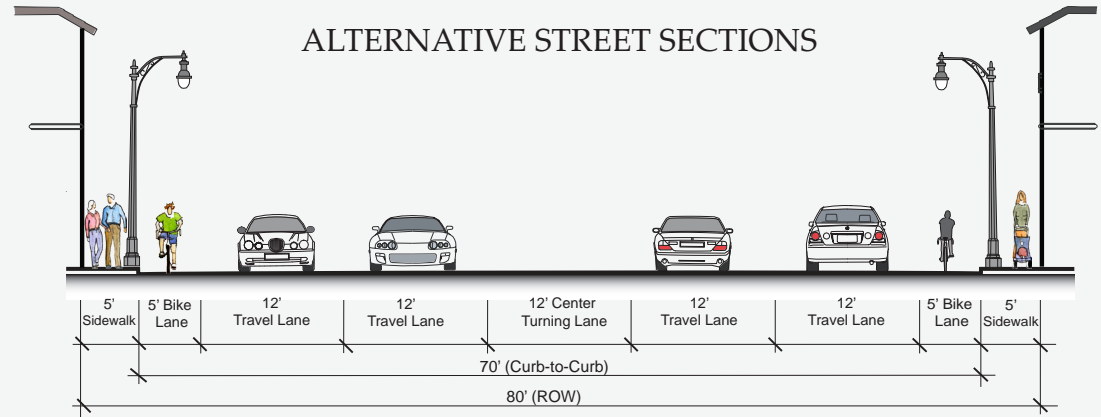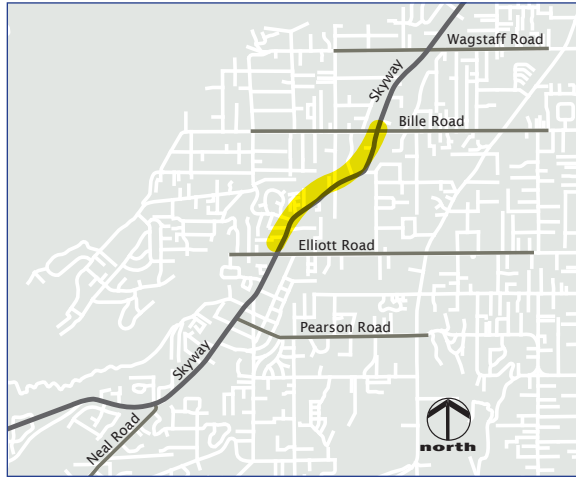

Alternative C.1 - 80' Street Section

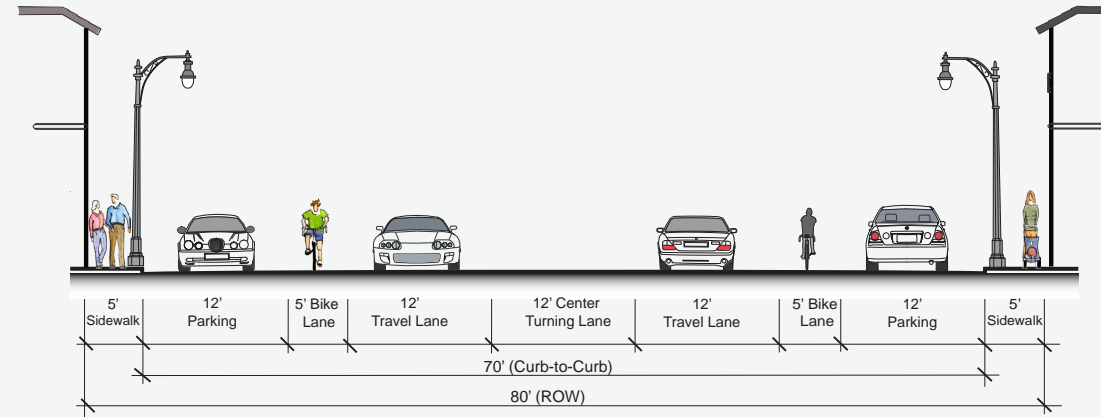


Alternative C.2 - 80' Street Section

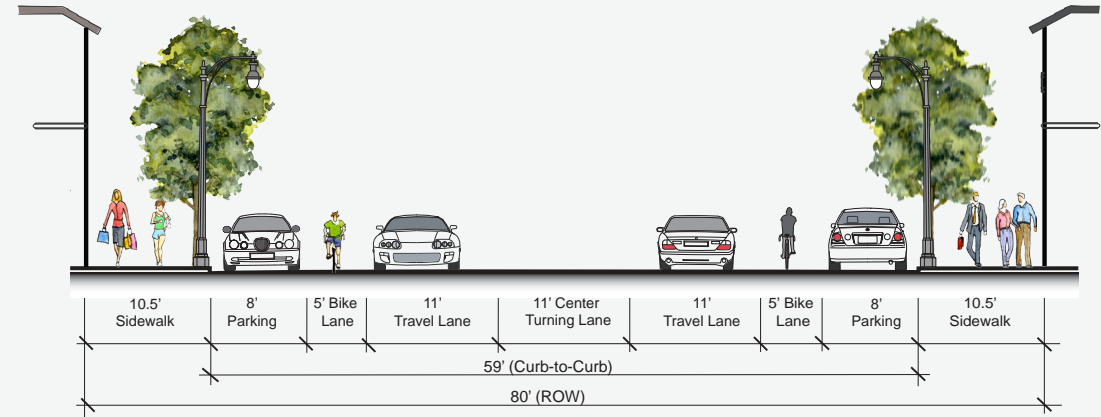


Alternative C.3 - 80' Street Section

## EXISTING STREET SECTIONS

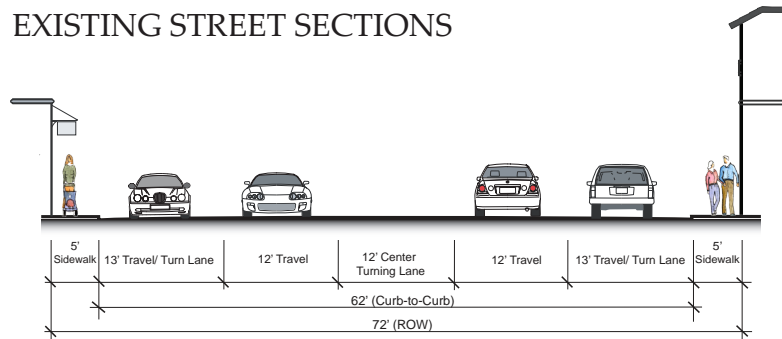


Existing Elliott Road to Maxwell Road (Typical)  
72' Street Section

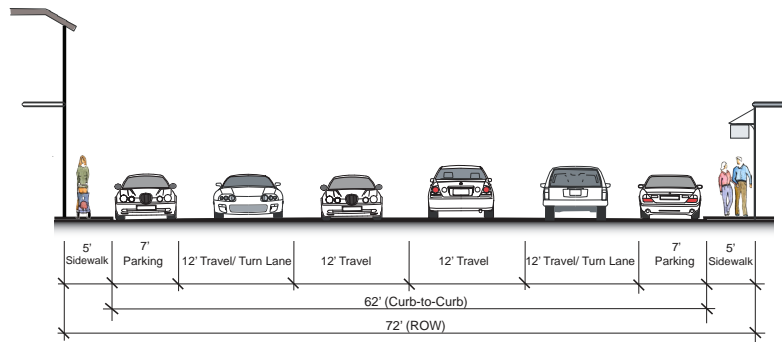


Existing Maxwell Road to Bille Road (Typical)  
72' Street Section


## KEY MAP

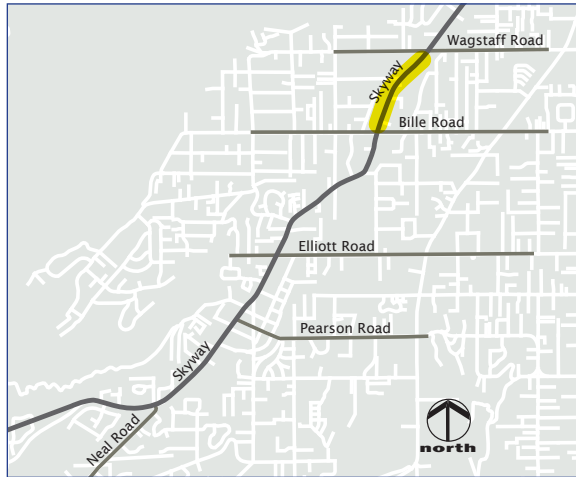


## EXISTING STREET SECTION

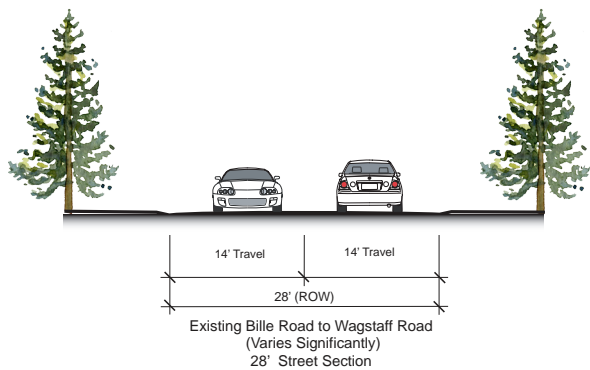


## ALTERNATIVE STREET SECTIONS

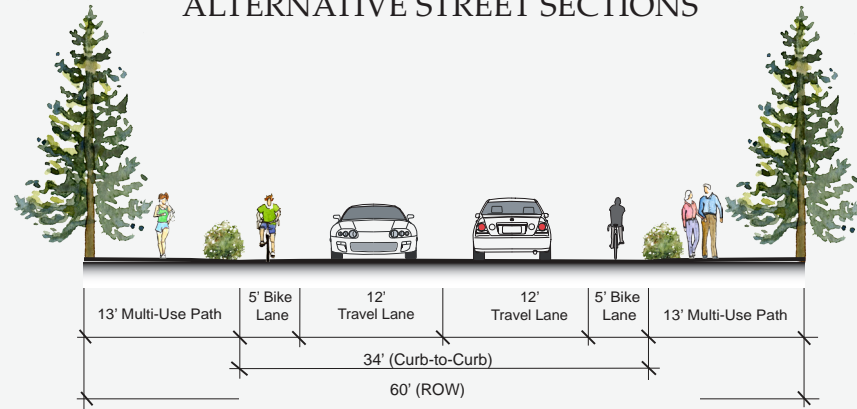

Alternative D.1 - 60' Street Section

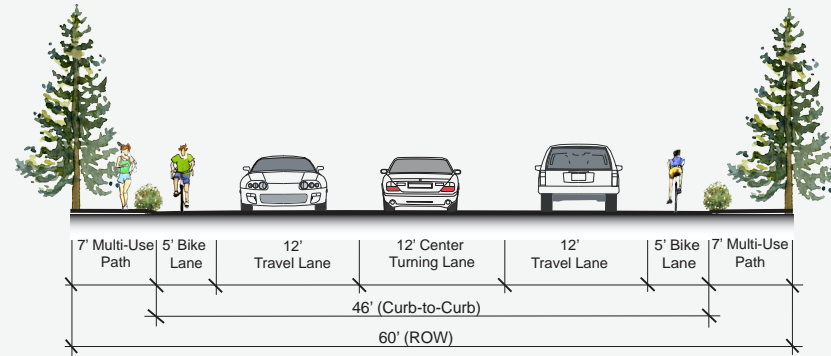

Alternative D.2 - 60' Street Section

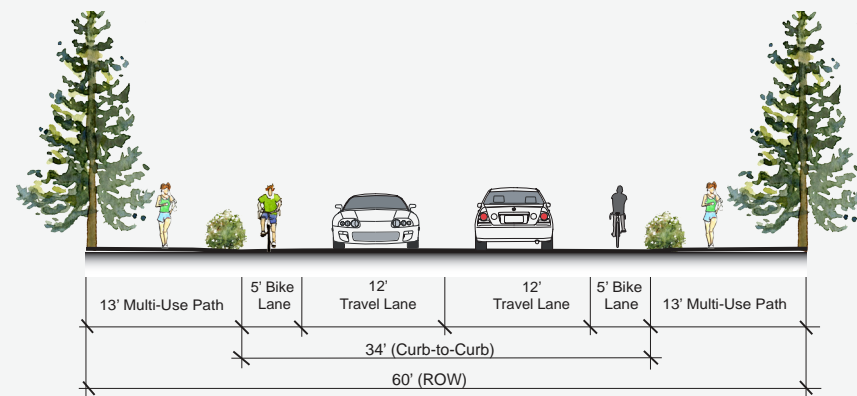

Alternative D.3 - 60' Street Section






ALTERNATIVE 1 & 3



ALTERNATIVE 2

LEGEND:

-  Existing Sidewalk
-  Proposed Extended Sidewalk

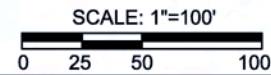


DRAWN: VCA	DESIGN: SW	CHECKED: SW
JOB NO. PAR001	DATE: 8/20/2008	REVISIONS:
SHEET 1 Of 6 SHEETS		

SKYWAY CORRIDOR STUDY for BCAG/TOWN OF PARADISE  
Town of Paradise


Skyway Reconfiguration Concept  
Pearson Street to Neal Road



**Whitlock & Weinberger  
Transportation, Inc.**  
490 Mendocino Avenue, Suite 201  
Santa Rosa, CA 95401  
(707) 542-9500 Fax: (707) 542-9590

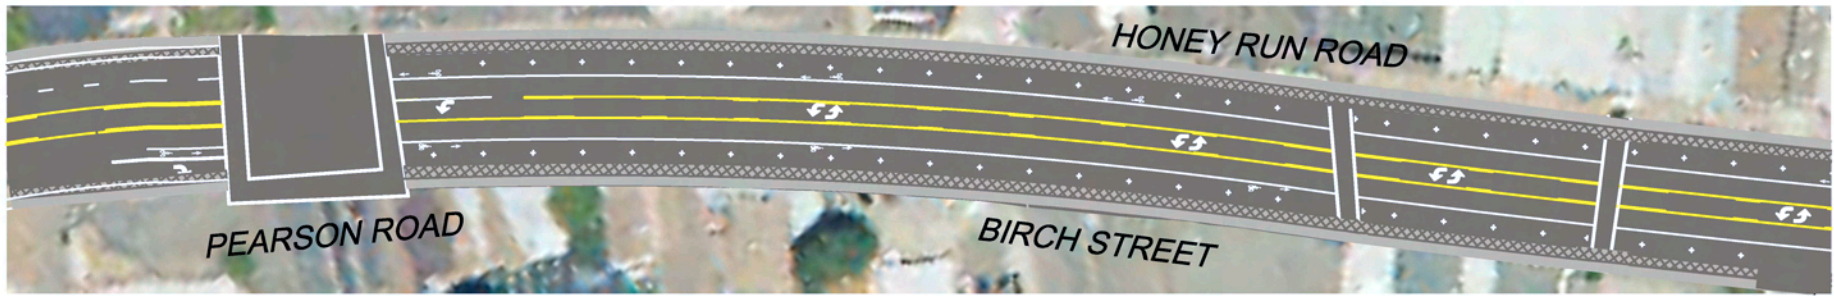

Matchline see below

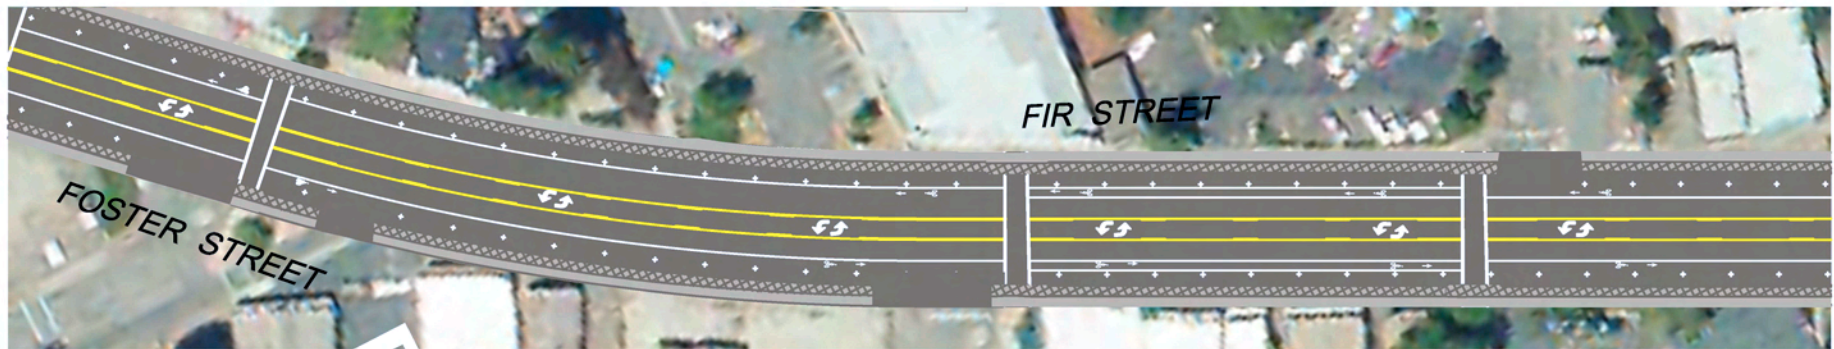




Matchline see below



END

LEGEND:

-  Existing Sidewalk
-  Proposed Extended Sidewalk

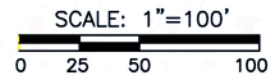

DRAWN: VCA	DESIGN: SW	CHECKED: SW
JOB NO. PAR001	DATE: AUG2008	REVISIONS:
SHEET 1 Of 1 SHEETS		


SKYWAY CORRIDOR STUDY for BCAG/TOWN OF PARADISE  
Town of Paradise

Skyway Reconfiguration Concept-Alternative 1  
Pearson Road to Elliott Avenue




**Whitlock & Weinberger  
Transportation, Inc.**  
490 Mendocino Avenue, Suite 201  
Santa Rosa, CA 95401  
(707) 542-9500 Fax: (707) 542-9590




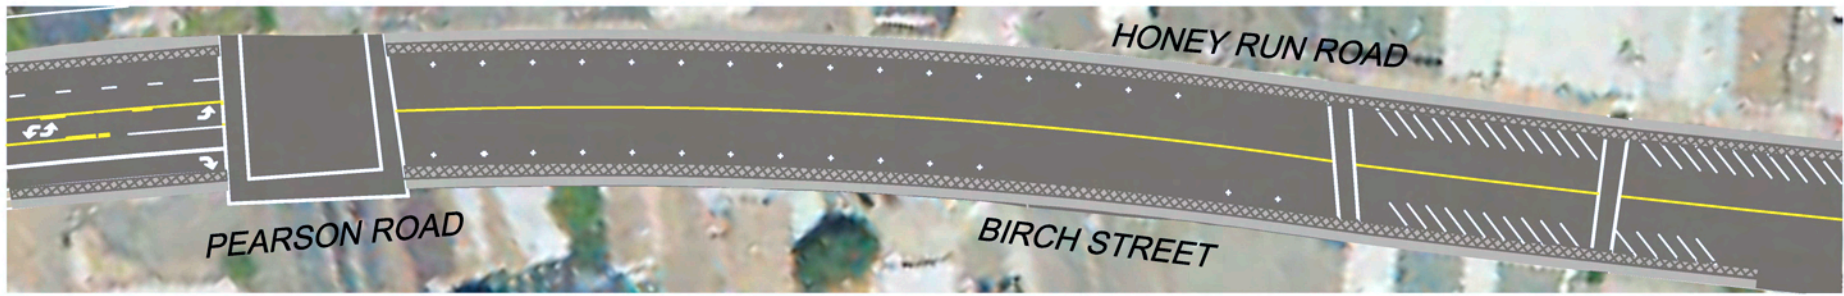

Matchline see below

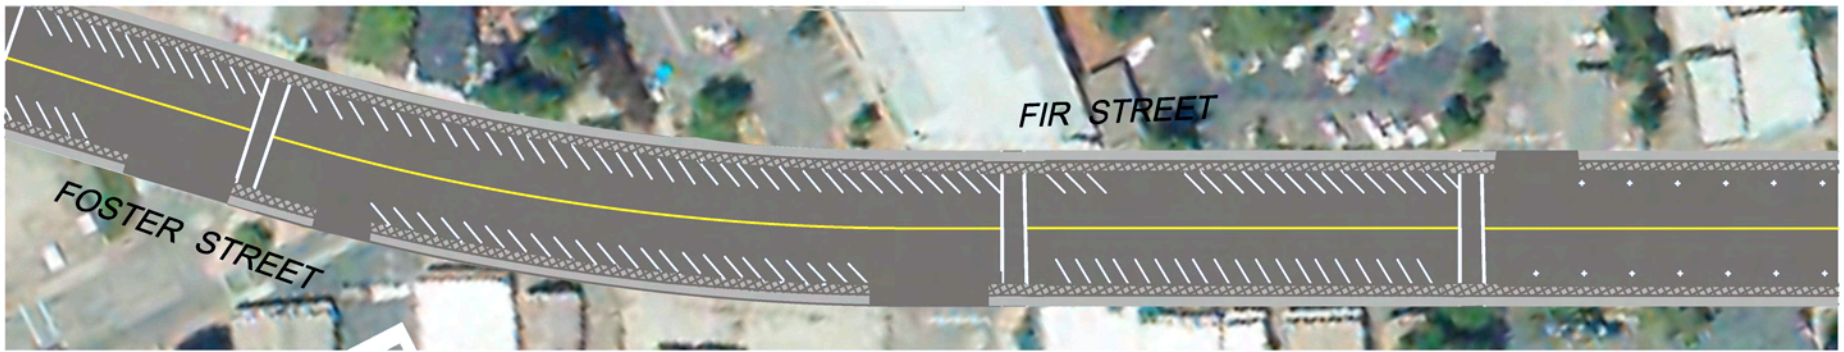

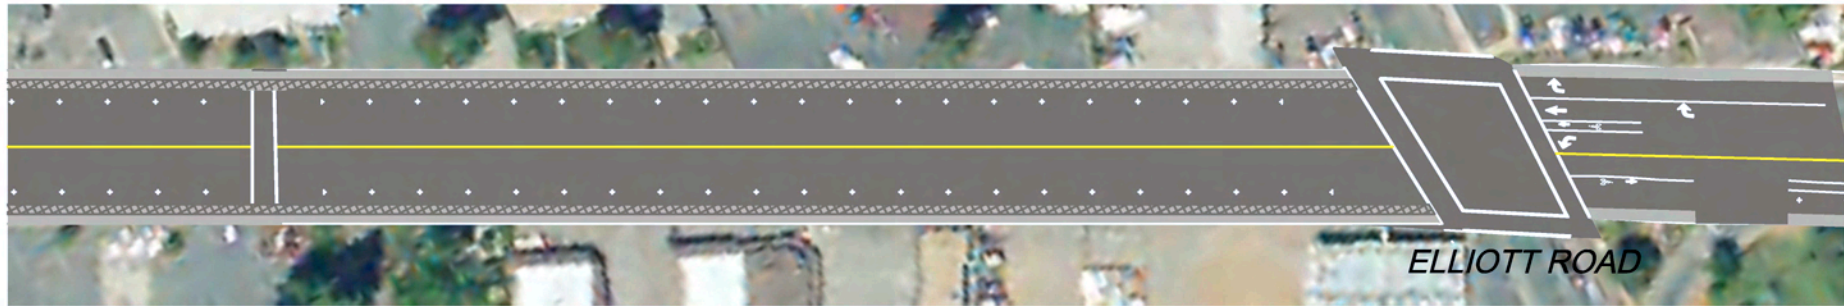


Matchline see below



END

LEGEND:

-  Existing Sidewalk
-  Proposed Extended Sidewalk

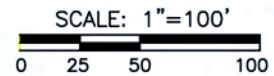


DRAWN: VCA	DESIGN: SW	CHECKED: SW
JOB NO. PAR001	DATE: AUG2008	REVISIONS:
SHEET 1 Of 2 SHEETS		

SKYWAY CORRIDOR STUDY for BCAG/TOWN OF PARADISE  
Town of Paradise


Skyway Reconfiguration Concept Concept-Alternative 2  
Pearson Road to Elliott Avenue



**Whitlock & Weinberger  
Transportation, Inc.**  
490 Mendocino Avenue, Suite 201  
Santa Rosa, CA 95401  
(707) 542-9500 Fax: (707) 542-9590

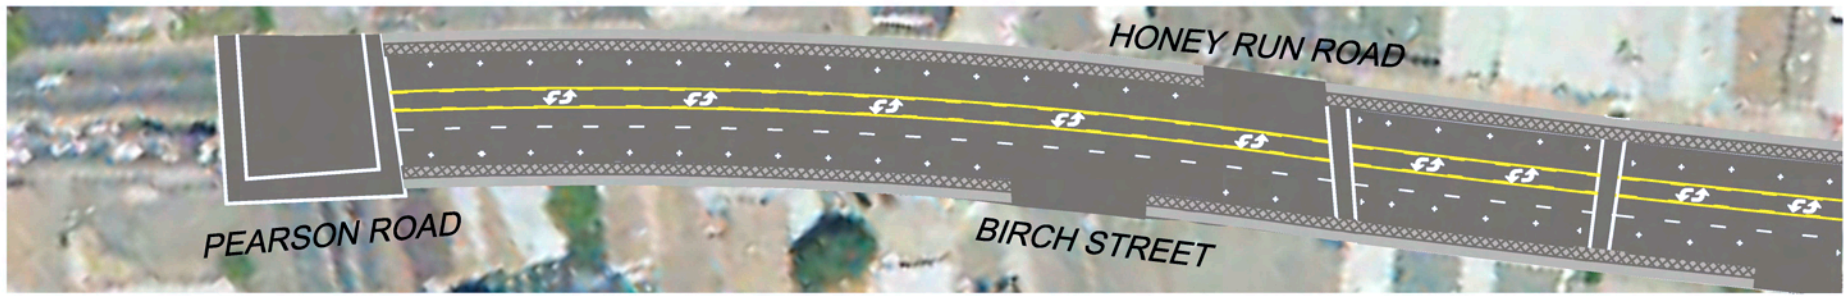

Matchline see below

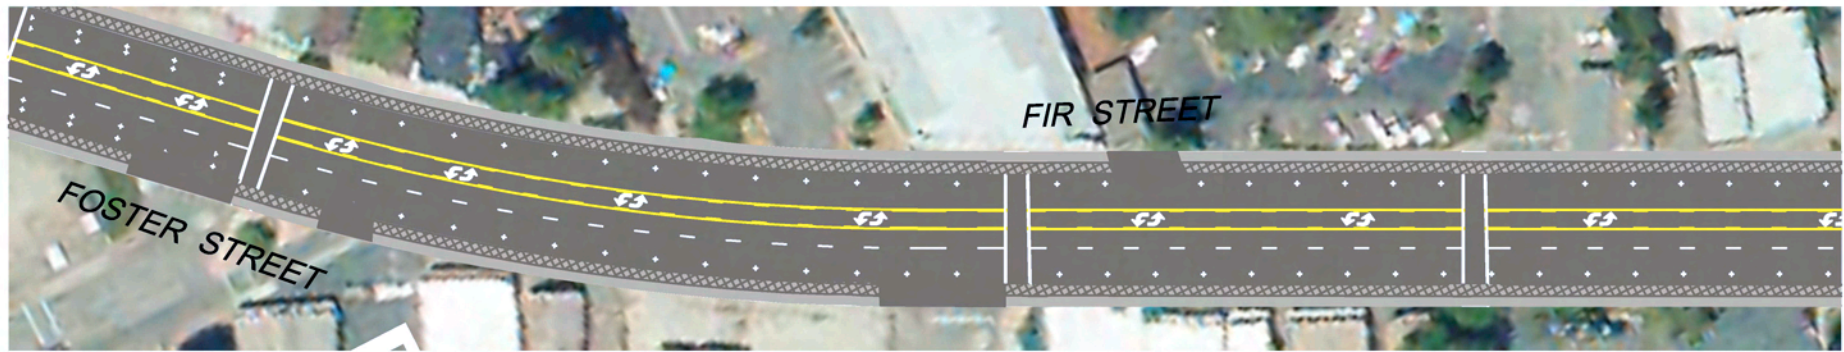




Matchline see below



END

LEGEND:

-  Existing Sidewalk
-  Proposed Extended Sidewalk

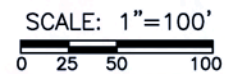


DRAWN: VCA	DESIGN: SW	CHECKED: SW
JOB NO. PAR001	DATE: AUG2008	REVISIONS:
SHEET 1 Of 3 SHEETS		

SKYWAY CORRIDOR STUDY for BCAG/TOWN OF PARADISE  
Town of Paradise


Skyway Reconfiguration Concept-Alternative 3  
Pearson Road to Elliott Avenue




**Whitlock & Weinberger  
Transportation, Inc.**  
490 Mendocino Avenue, Suite 201  
Santa Rosa, CA 95401  
(707) 542-9500 Fax: (707) 542-9590

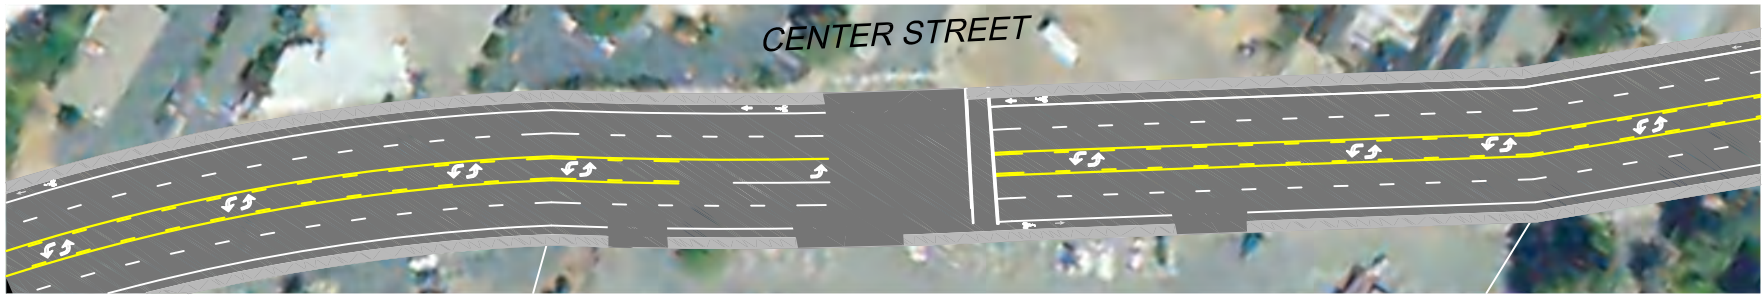

ALTERNATIVE 1

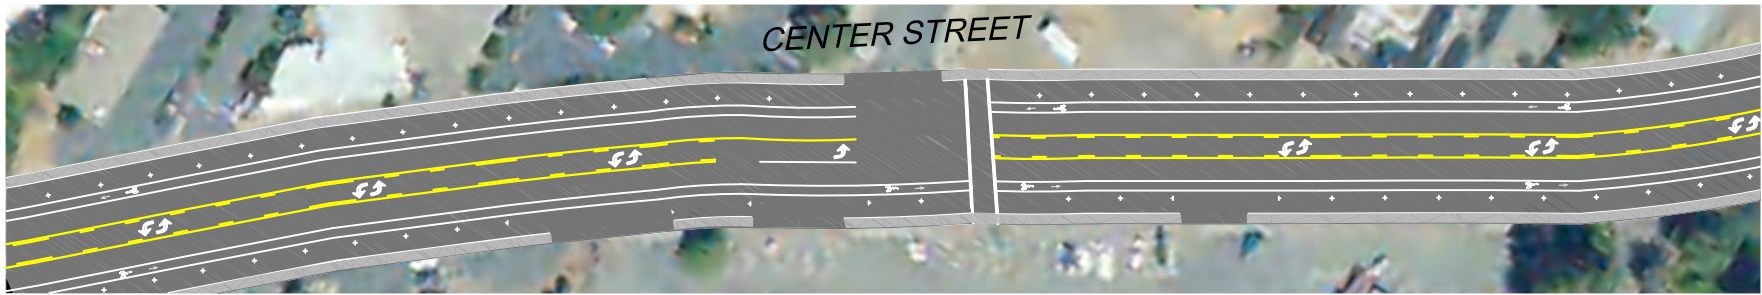

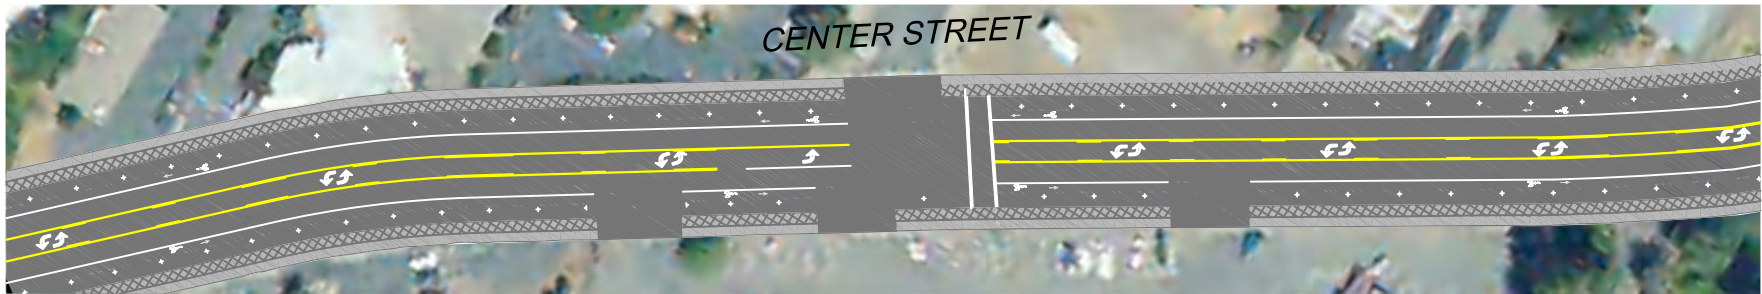


ALTERNATIVE 2



ALTERNATIVE 3

LEGEND:

-  Existing Sidewalk
-  Proposed Extended Sidewalk

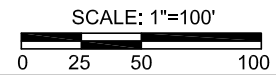

DRAWN: VCA	DESIGN: SW	CHECKED: SW
JOB NO. PAR001	DATE: 8/20/2008	
SHEET 2 Of 6 SHEETS		REVISIONS:

SKYWAY CORRIDOR STUDY for BCAG/TOWN OF PARADISE  
Town of Paradise

Skyway Reconfiguration Concept  
Billie Road to Elliott Road



**Whitlock & Weinberger  
Transportation, Inc.**  
490 Mendocino Avenue, Suite 201  
Santa Rosa, CA 95401  
(707) 542-9500 Fax: (707) 542-9590



ALTERNATIVE 1 & 3



ALTERNATIVE 2

SCALE: 1"=100'  
 0 25 50 100



DRAWN: VCA	DESIGN: SW	CHECKED: SW
JOB NO. PAR001	DATE: 8/20/2008	REVISIONS:
SHEET 6	Of 6 SHEETS	

SKYWAY CORRIDOR STUDY for BCAG/TOWN OF PARADISE  
 Town of Paradise

Skyway Reconfiguration Concept  
 Bille Road to Wagstaff Road



**Whitlock & Weinberger  
 Transportation, Inc.**  
 490 Mendocino Avenue, Suite 201  
 Santa Rosa, CA 95401  
 (707) 542-9500 Fax: (707) 542-9590