



Appendix F

Alternative Street Section Cross Sections and Concept Layouts


KEY MAP

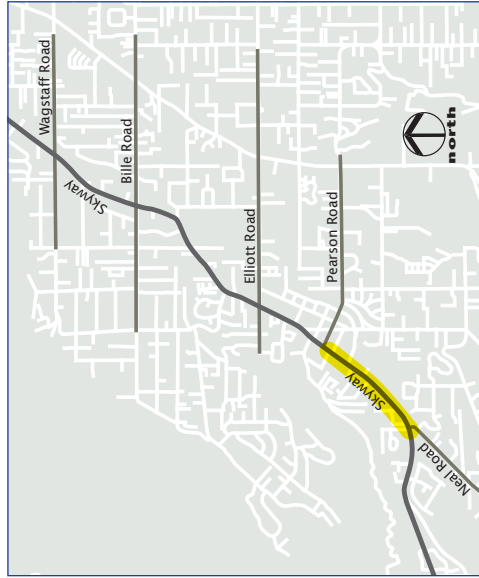


ALTERNATIVE STREET SECTIONS

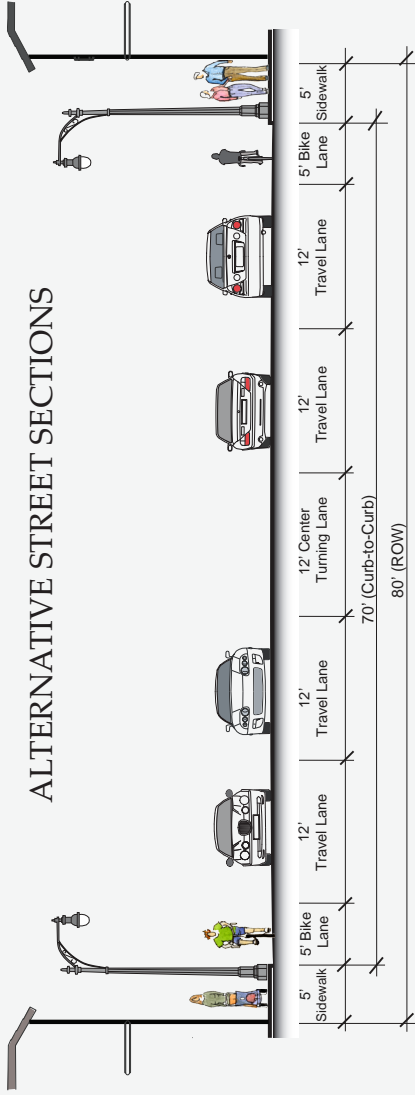

Alternative A.1 - 80' Street Section


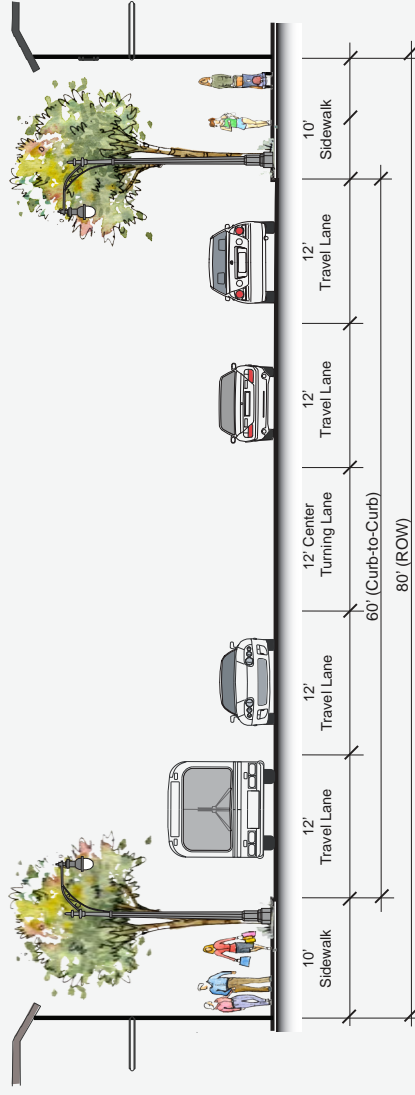


Alternative A.2 - 80' Street Section

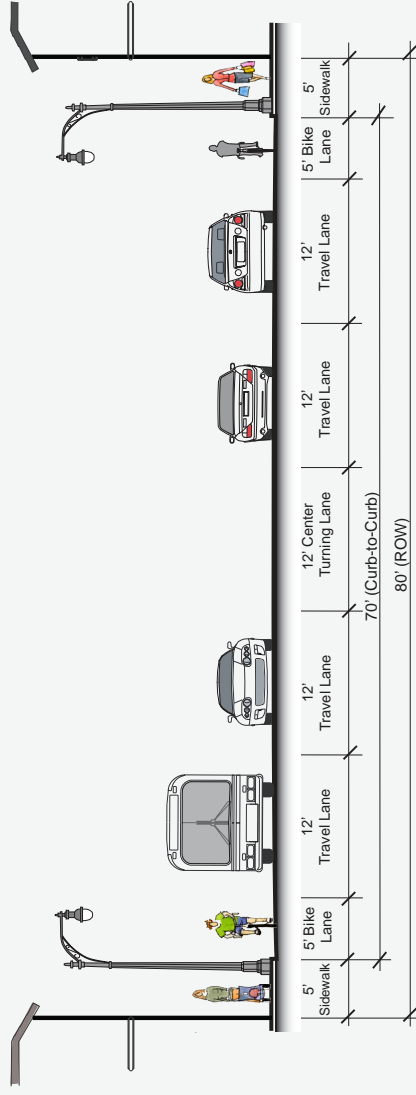


Alternative A.3 - 80' Street Section


EXISTING STREET SECTIONS

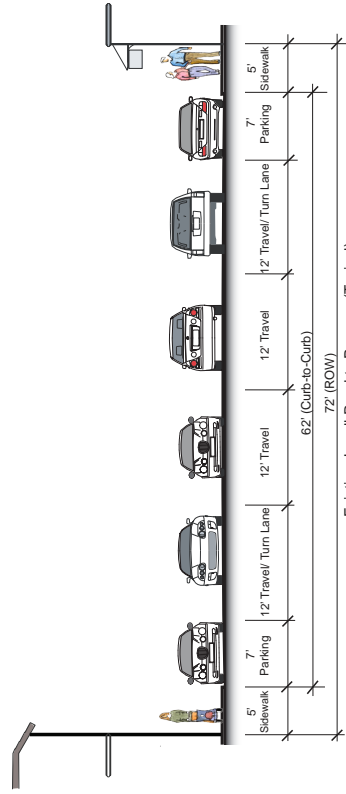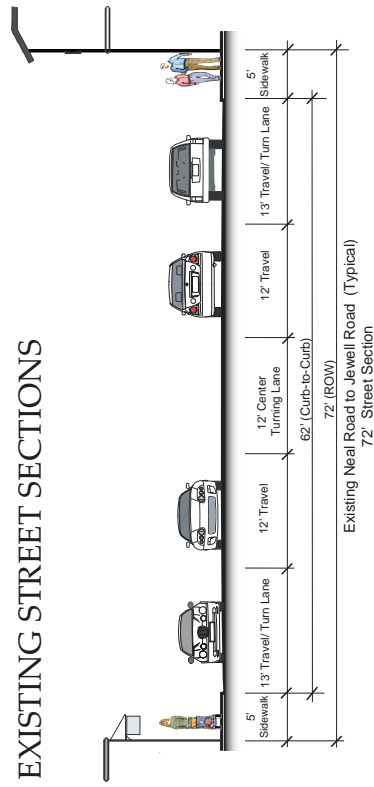


KEY MAP

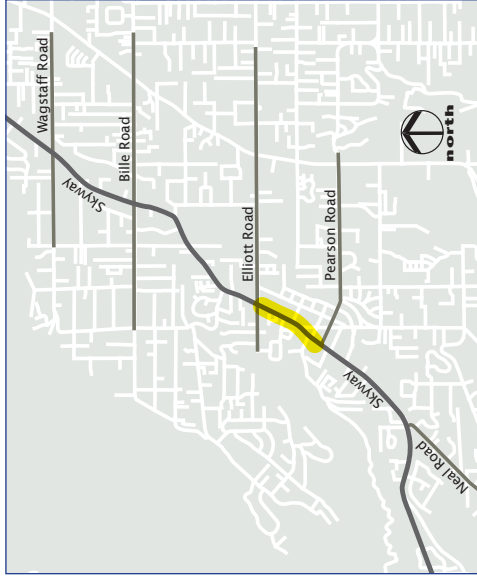


ALTERNATIVE STREET SECTIONS

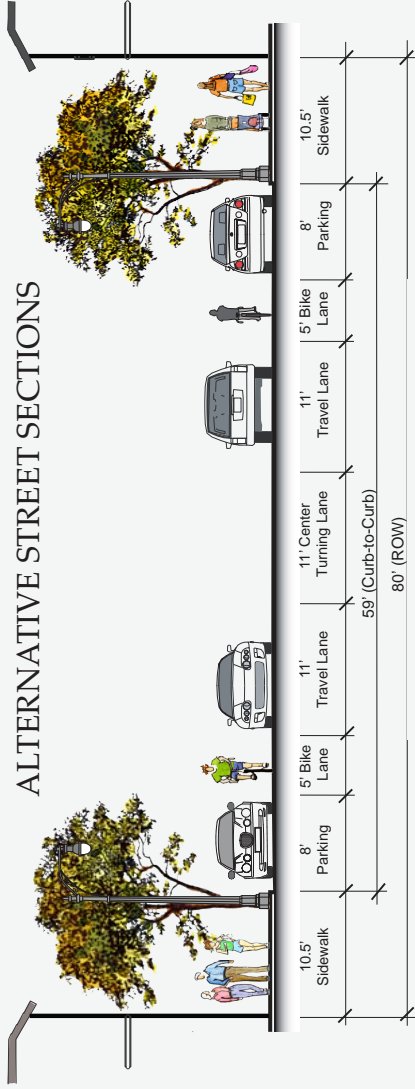

Alternative B.1 - 80' Street Section

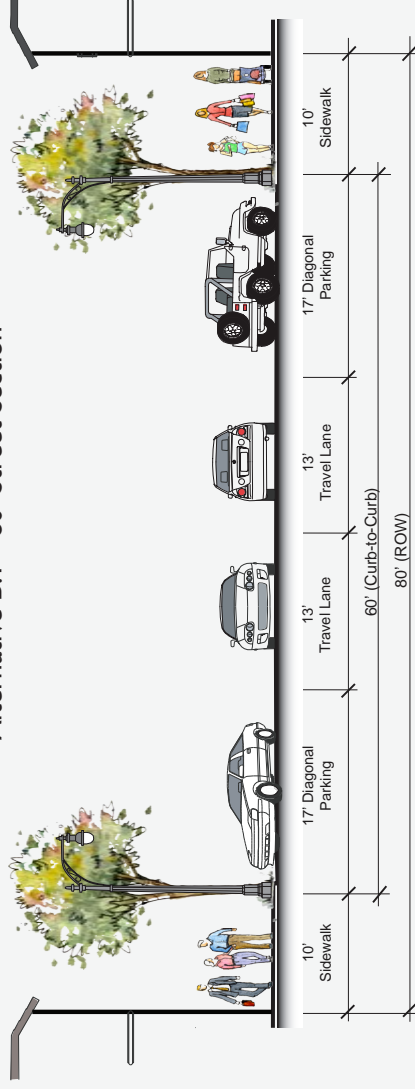


Alternative B.2 - 80' Street Section

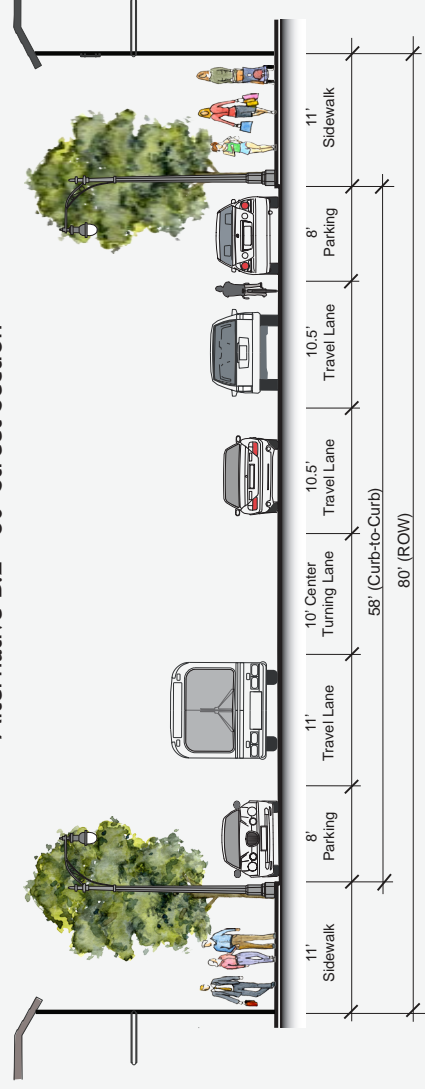

Alternative B.3 - 80' Street Section


EXISTING STREET SECTION

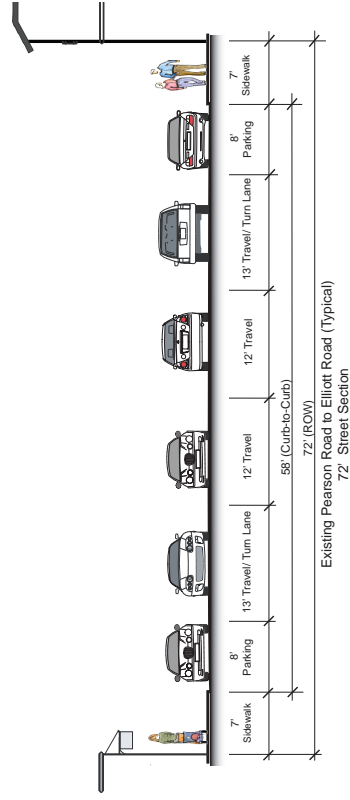

KEY MAP




ALTERNATIVE STREET SECTIONS

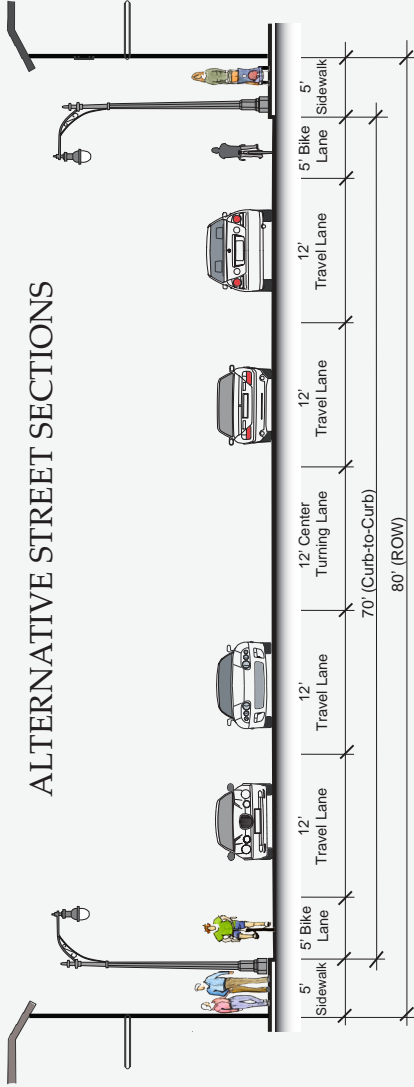


Alternative C.1 - 80' Street Section


EXISTING STREET SECTIONS

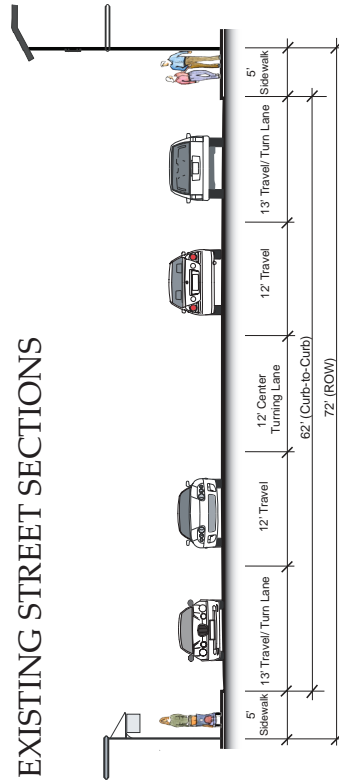


Existing Elliott Road to Maxwell Road (Typical)
72' Street Section

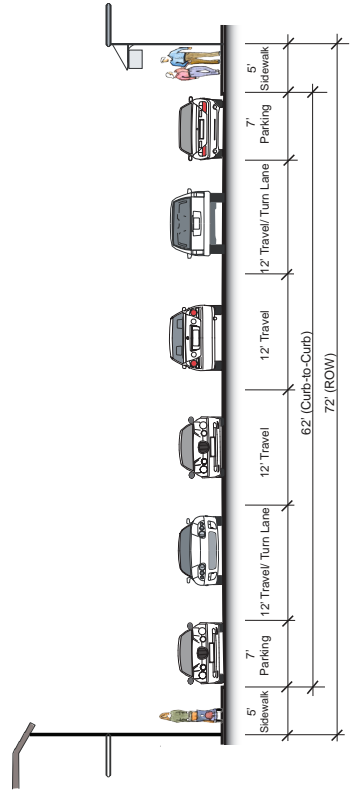

Existing Maxwell Road to Bille Road (Typical)
72' Street Section

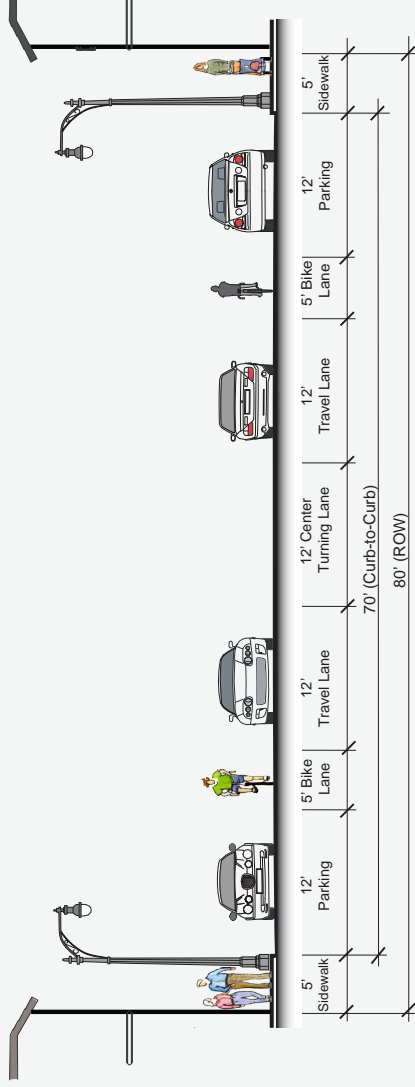


Alternative C.2 - 80' Street Section


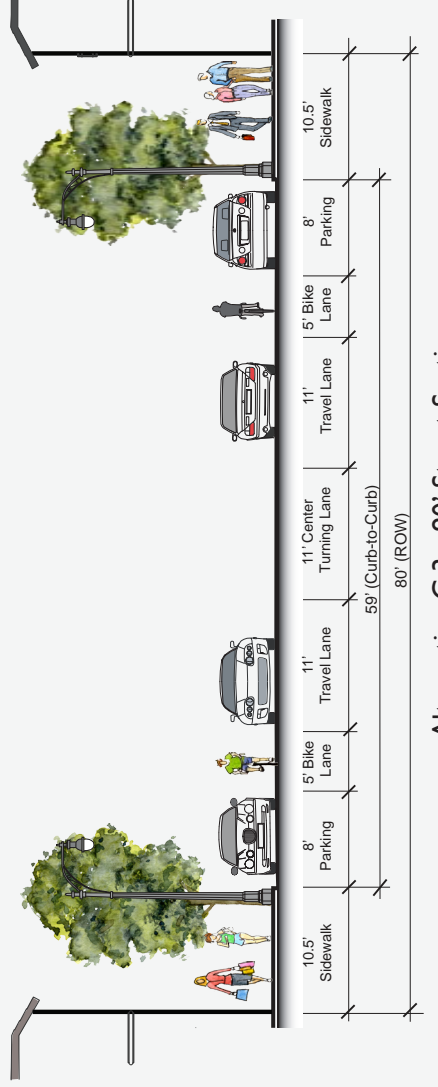


Alternative C.3 - 80' Street Section


KEY MAP

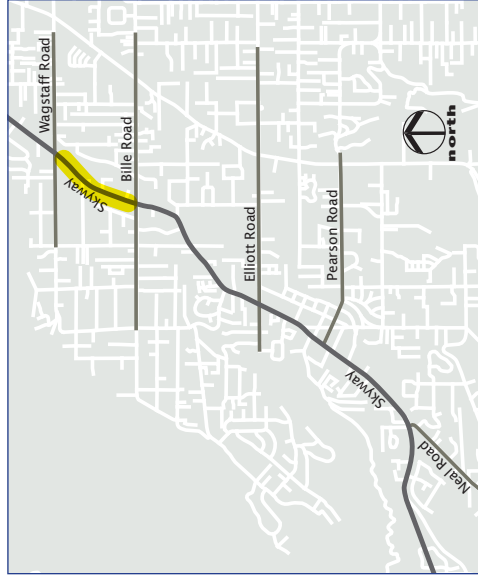


ALTERNATIVE STREET SECTIONS

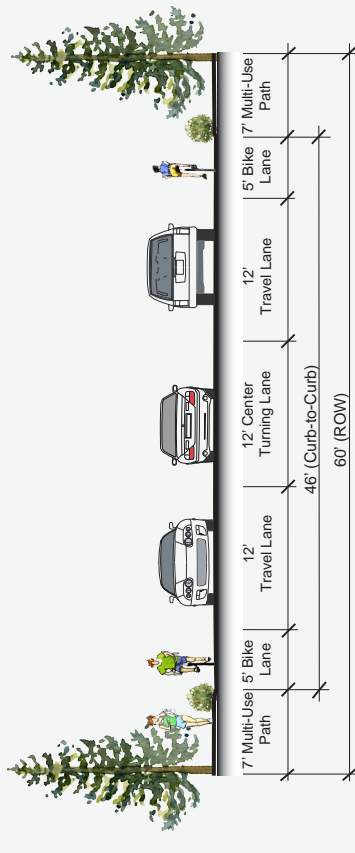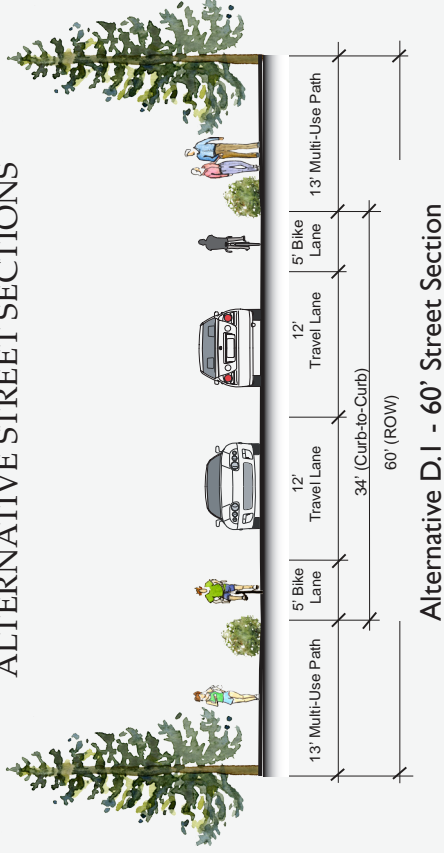

Alternative D.3 - 60' Street Section

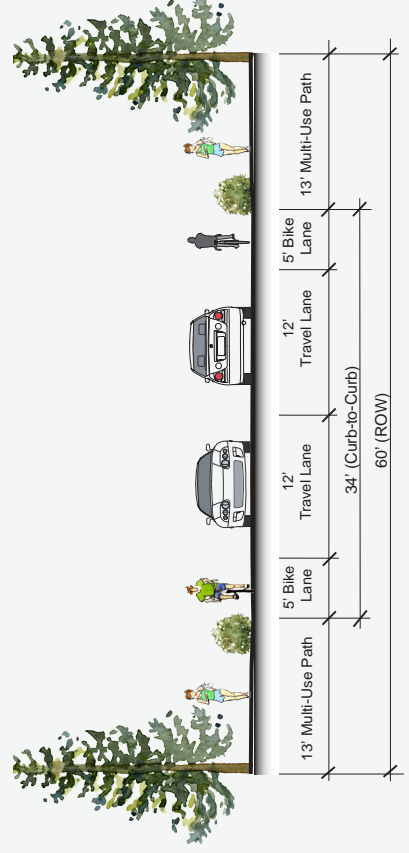


EXISTING STREET SECTION

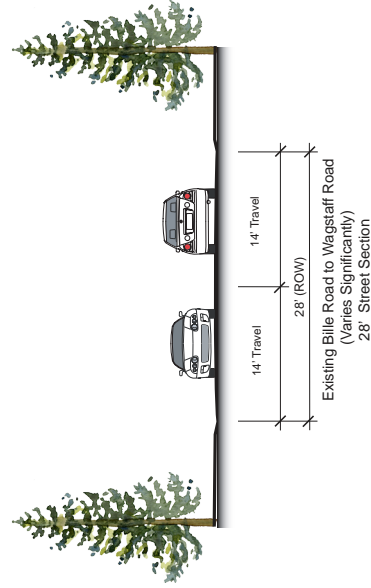



ALTERNATIVE 1 & 3

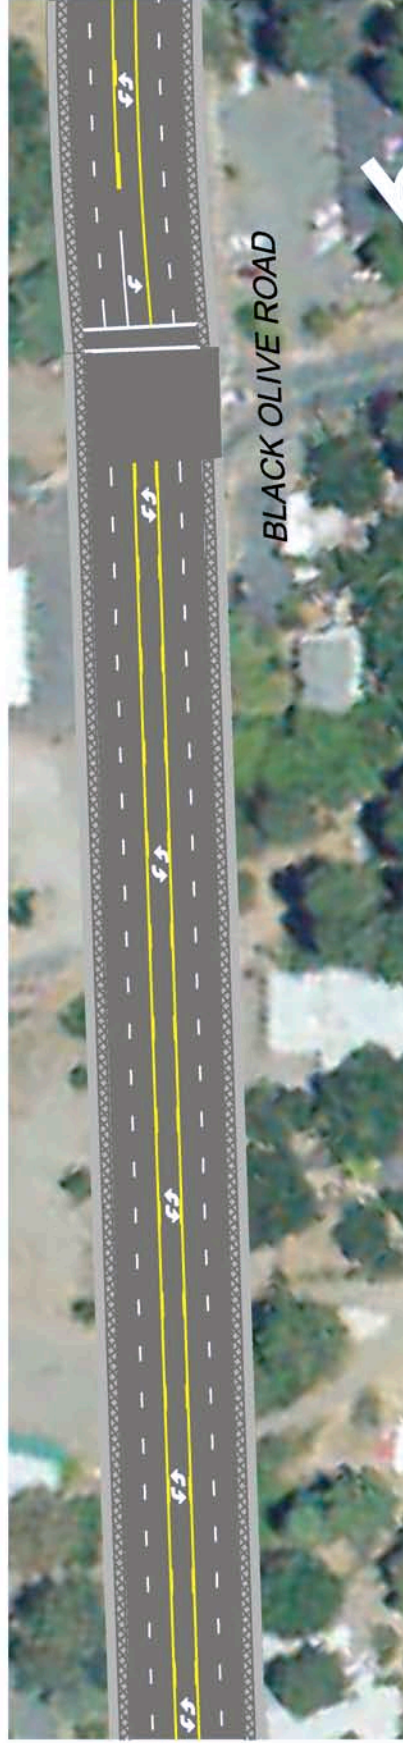

ALTERNATIVE 2

LEGEND:

-  Existing Sidewalk
-  Proposed Extended Sidewalk




DRAWN: VCA	DESIGN: SW	CHECKED: SW	DATE: 8/20/2008
JOB NO. PAR001	REVISIONS:		
SHEET 1	Of 6	SHEETS	

SKYWAY CORRIDOR STUDY for BCAG/TOWN OF PARADISE
Town of Paradise

Skyway Reconfiguration Concept
Pearson Street to Neal Road



Whitlock & Weinberger
Transportation, Inc.
4701 Redwood Ave., Suite 201
San Diego, CA 92140
(707) 542-2800 Fax: (707) 542-8590

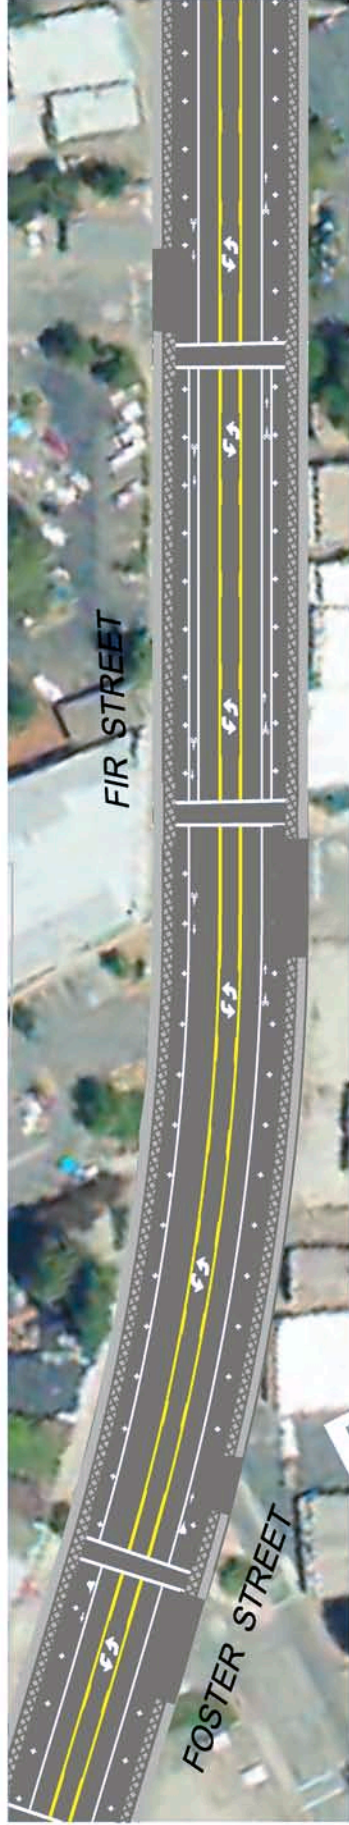

LEGEND:

Existing Sidewalk

Proposed Extended Sidewalk



DRAWN: VCA	DESIGN: SW	CHECKED: SW	DATE: AUG2008
JOB NO. PAR001	REVISIONS:		1
SHEET 1		Of 1	
SHEETS			

SKYWAY CORRIDOR STUDY for BCAG/TOWN OF PARADISE
Town of Paradise


Skyway Reconfiguration Concept-Alternative 1
Pearson Road to Elliott Avenue



Whitlock & Weinberger
Transportation, Inc.
4901 Redwood Ave., Suite 201
San Jose, CA 95134
(707) 542-2800 Fax: (707) 542-8590



Matchline see below

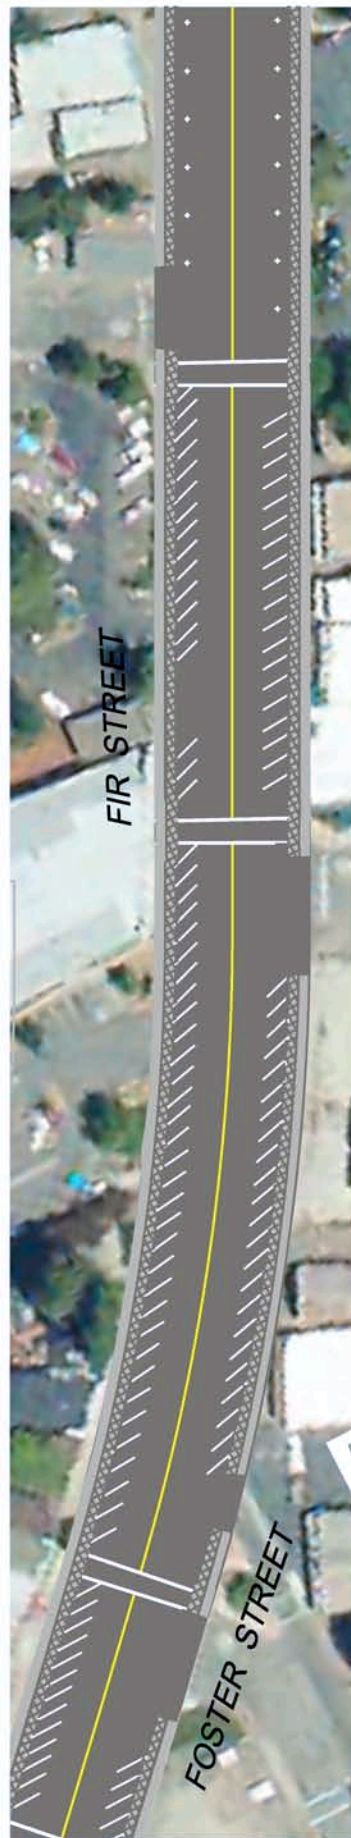

Matchline see below



END

LEGEND:


- Existing Sidewalk
- Proposed Extended Sidewalk

SCALE: 1" = 100'

		Whitlock & Weinberger Transportation, Inc. 4901 Redondo Avenue, Suite 201 San Diego, CA 92108 (760) 542-2500 Fax: (760) 542-9590	
SKYWAY CORRIDOR STUDY for BCAG/TOWN OF PARADISE Town of Paradise			
Skyway Reconfiguration Concept-Alternative 2 Pearson Road to Elliott Avenue			
DRAWN:	DESIGN:	CHECKED:	DATE:
VCA	SW	SW	AUG2008
JOB NO.	PAR001	REVISIONS:	
SHEET	1	Of	2
			SHEETS



Matchline see below

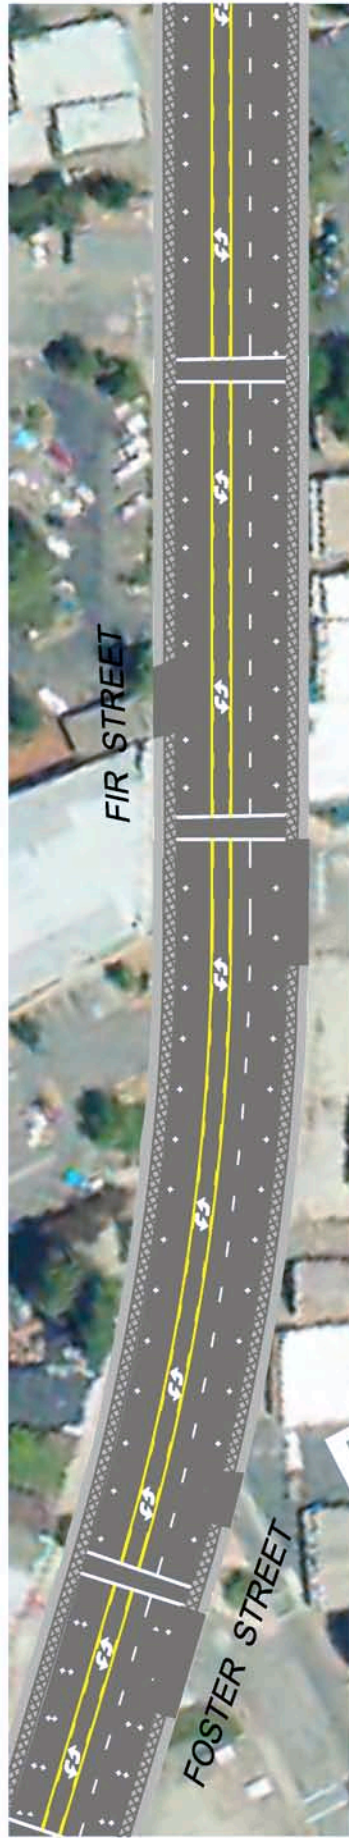

Matchline see below



END

LEGEND:

-  Existing Sidewalk
-  Proposed Extended Sidewalk



DRAWN: VCA	DESIGN: SW	CHECKED: SW	DATE: AUG2008
JOB NO. PAR001	REVISIONS:		
SHEET 1	Of 3	SHEETS	

SKYWAY CORRIDOR STUDY for BCAG/TOWN OF PARADISE
Town of Paradise

Skyway Reconfiguration Concept-Alternative 3
Pearson Road to Elliott Avenue




Whitlock & Weinberger
Transportation, Inc.
701 Henderson Avenue, Suite 201
San Diego, CA 92161
(707) 542-2900 Fax: (707) 542-9590



ALTERNATIVE 1




ALTERNATIVE 2

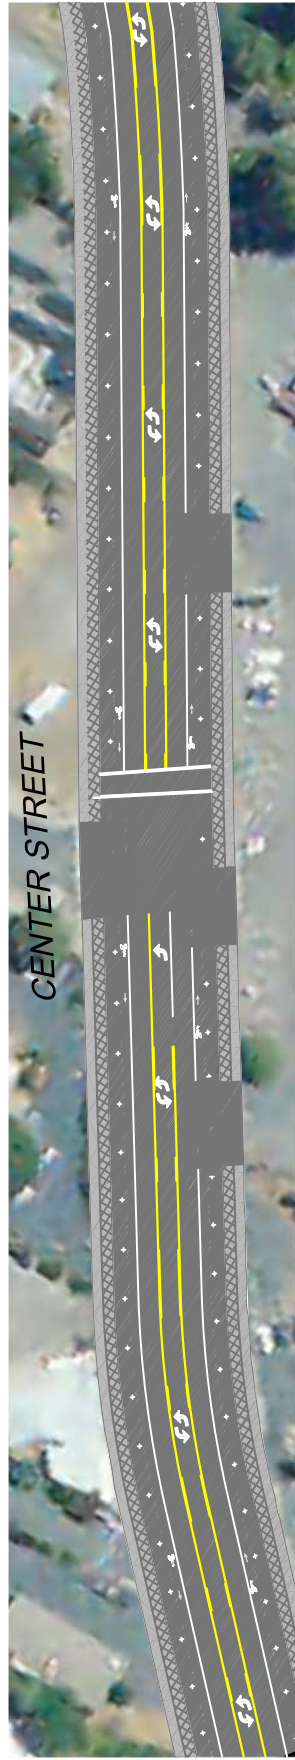

ALTERNATIVE 3

LEGEND:

-  Existing Sidewalk
-  Proposed Extended Sidewalk

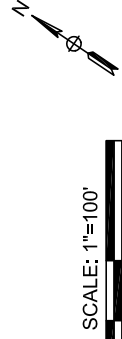

DRAWN: VCA	DESIGN: SW	CHECKED: SW	DATE:
JOB NO. PAR001	PAR001	8/20/2008	REVISIONS:
SHEET 2	Of 6	SHEETS	

SKYWAY CORRIDOR STUDY for BCAG/TOWN OF PARADISE
Town of Paradise

Skyway Reconfiguration Concept
Billie Road to Elliott Road



Whitlock & Weinberger
Transportation, Inc.
490 Paradise Road, Suite 201
St. Louis, MO 63105
(707) 542-9500 Fax: (707) 542-9590



ALTERNATIVE 1 & 3



ALTERNATIVE 2



DRAWN: VCA	DESIGN: SW	CHECKED: SW	DATE:
JOB NO. PAR001	DATE: 8/20/2008	REVISIONS:	
SHEET 6	Of 6	SHEETS	

SKYWAY CORRIDOR STUDY for BCAG/TOWN OF PARADISE
Town of Paradise

Skyway Reconfiguration Concept
Billie Road to Wagstaff Road



Whitlock & Weinberger
Transportation, Inc.
490 E. Henderson Ave., Suite 201
San Jose, CA 95128
(707) 542-2900 Fax: (707) 542-9590